


TYPICAL BASEMENT HOUSE WALL SECTION

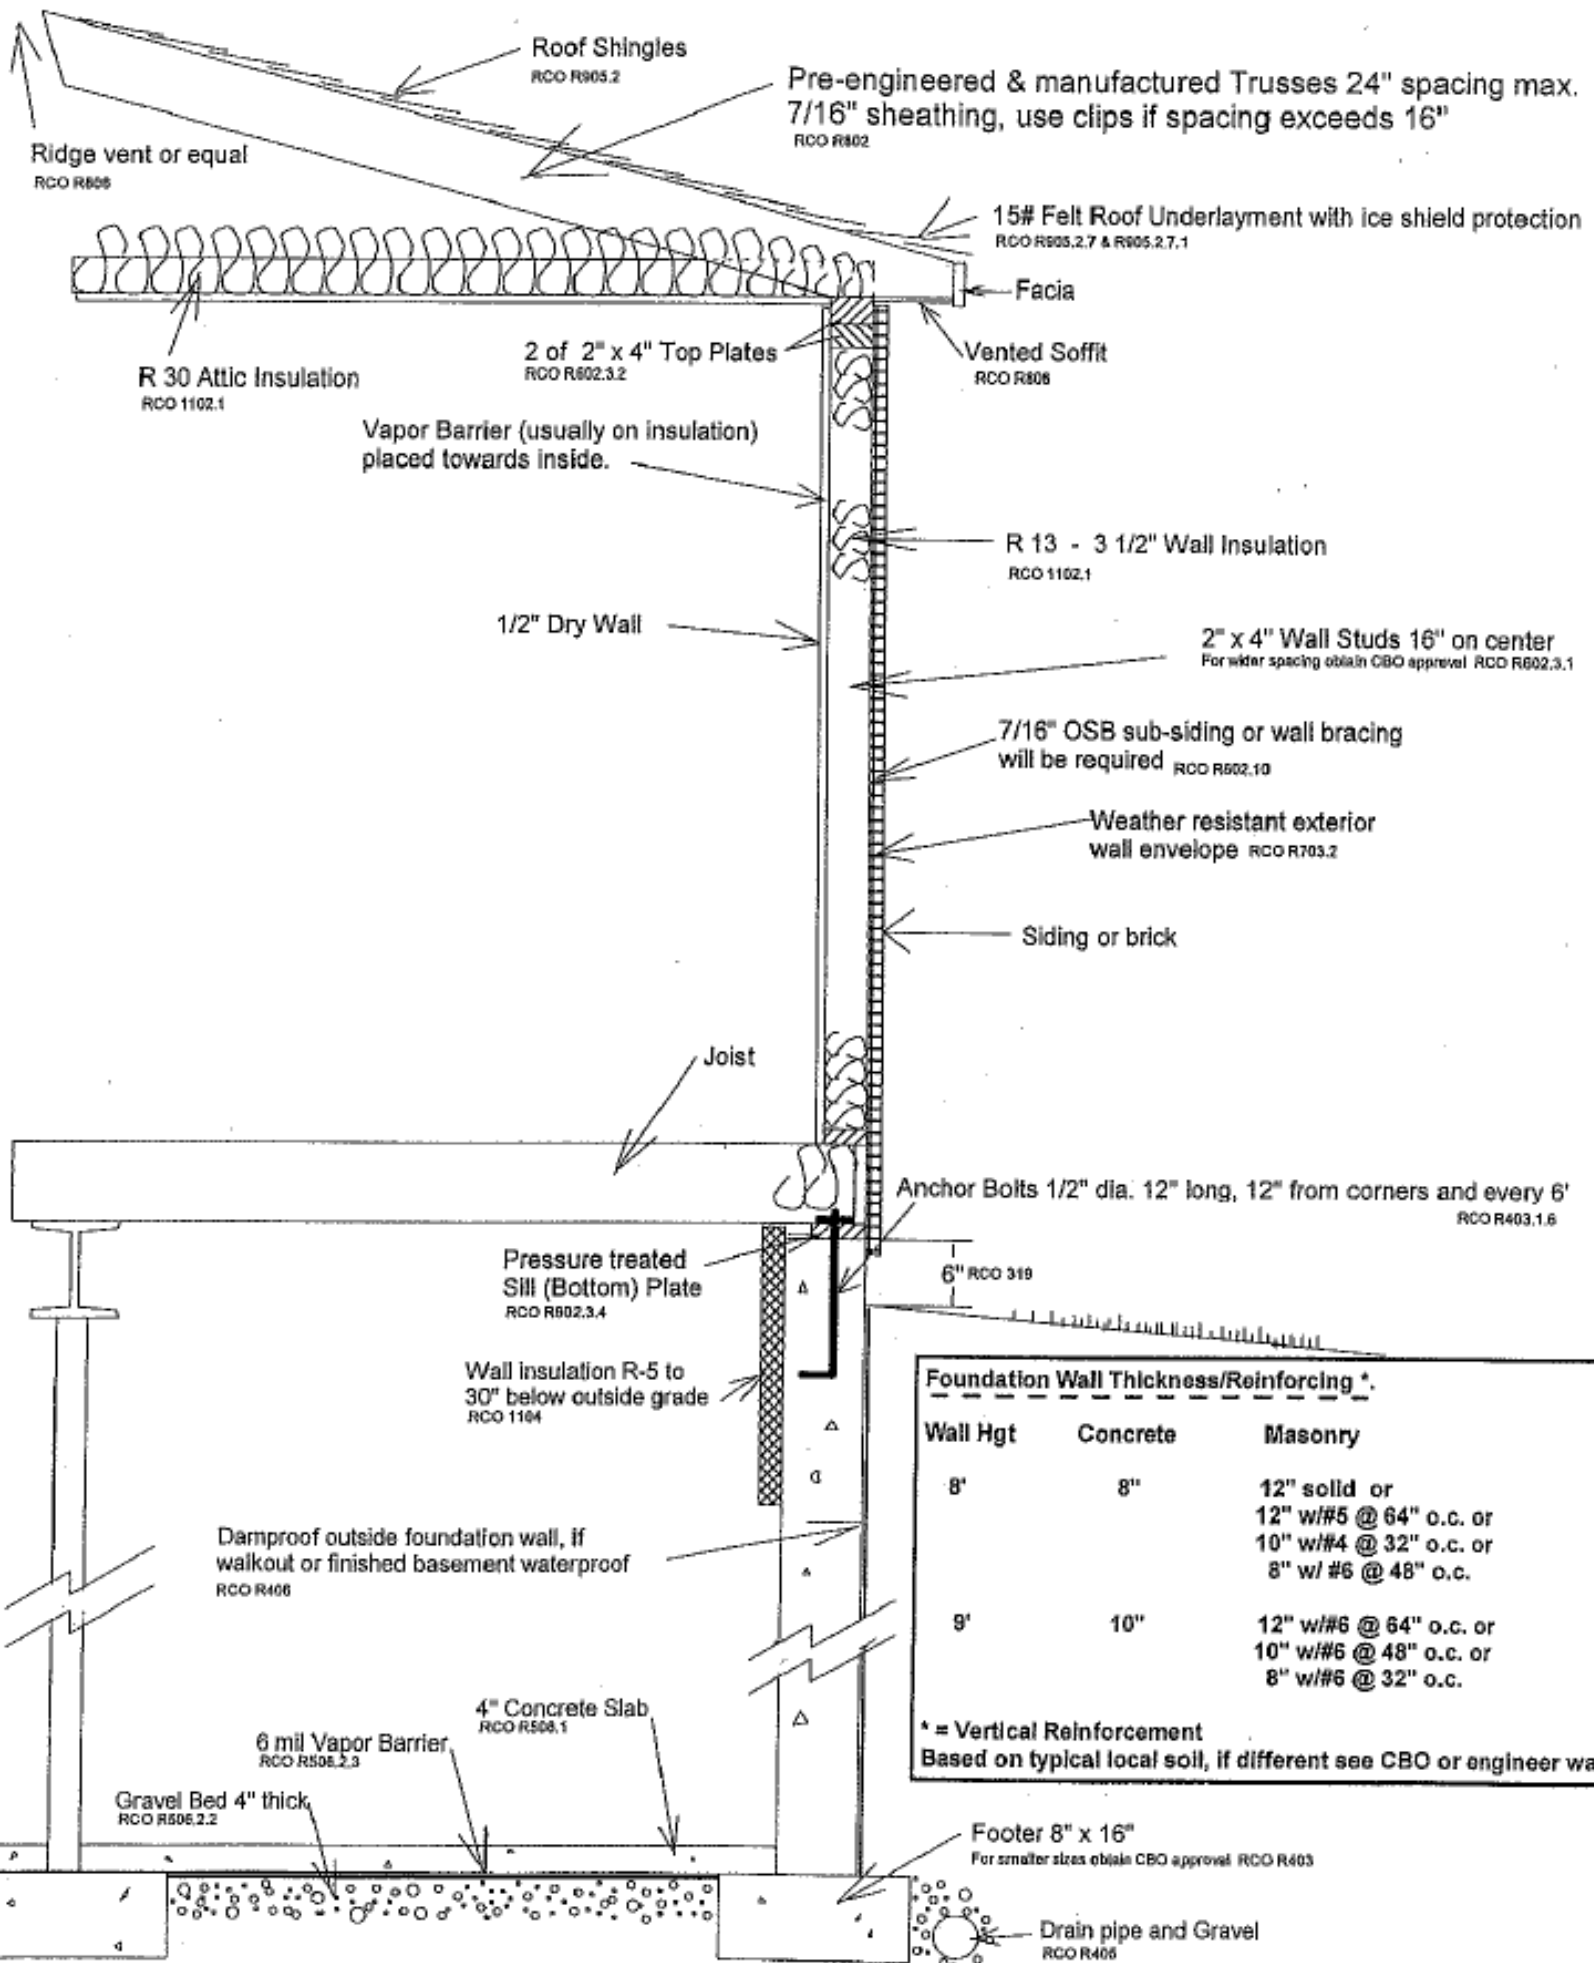

| Foundation Wall Thickness/Reinforcing * | | |
|---|----------|---|
| Wall Hgt | Concrete | Masonry |
| 8' | 8" | 12" solid or 12" w/#5 @ 64" o.c. or 10" w/#4 @ 32" o.c. or 8" w/ #6 @ 48" o.c. |
| 9' | 10" | 12" w/#6 @ 64" o.c. or 10" w/#6 @ 48" o.c. or 8" w/#6 @ 32" o.c. |

* = Vertical Reinforcement
Based on typical local soil, if different see CBO or engineer wall.