


SITE PLAN EXAMPLE

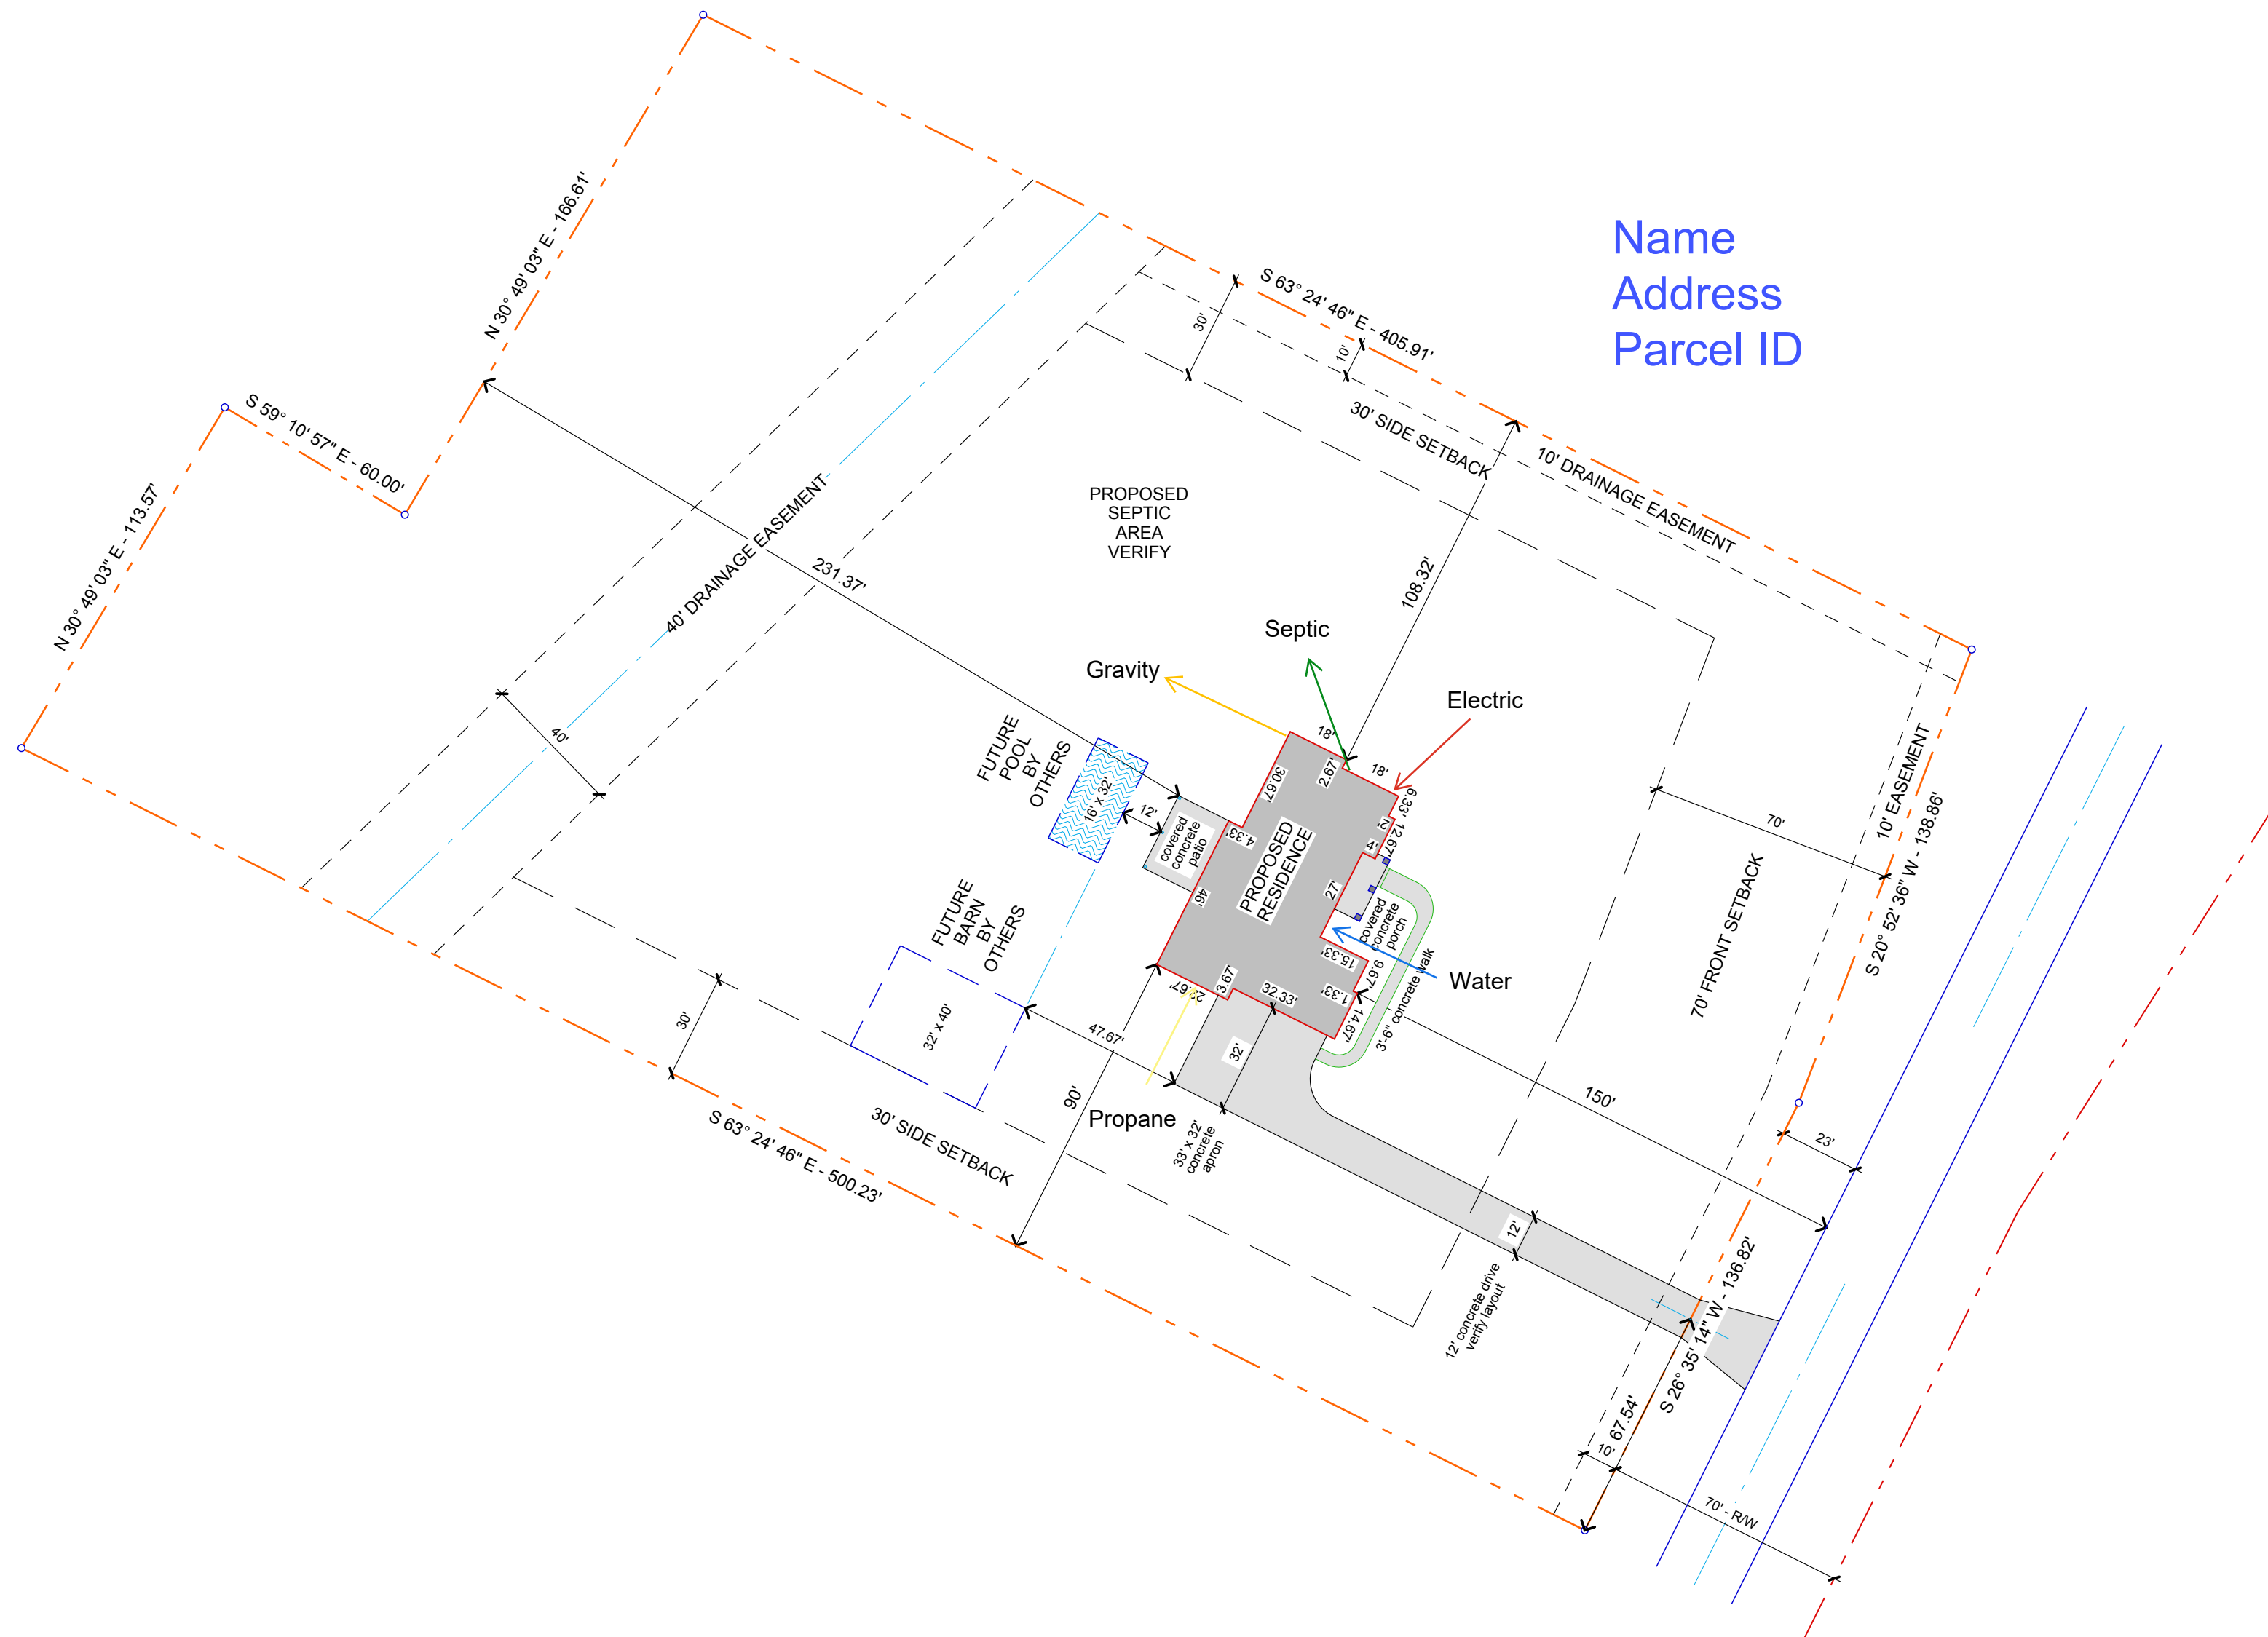

Name
Address
Parcel ID